


- INSPECTION NOTES :-**
- FOR ALL CIRCUITS ONE ANNUAL INSPECTION FOR VENUE LICENSING PURPOSES CONDUCTED BY AN ACCREDITED INSPECTOR APPOINTED BY THE "RELEVANT CONTROLLING BODY"(RCB). NOTE THAT THIS CLAUSE INCLUDES CIRCUITS, WHICH ARE USED FOR "CLOSED TO CLUB" EVENTS.
  - ANY VENUE, WHICH IS MODIFIED DURING THE COURSE OF OF A YEAR, MUST BE REINSPECTED TO ENSURE COMPLIANCE WITH THESE STANDARDS.
  - TRACK INSPECTIONS SHALL BE ARRANGED BY THE "RCB". INSPECTORS SHALL BE APPOINTED FROM THE "RCB" PANEL OF QUALIFIED INSPECTORS.
  - VENUES NOT APPROVED WILL BE ADVISED OF THE REASONS FOR NON APPROVAL AND WORK SCHEDULES WILL BE AGREED UPON TO ACHIEVE APPROVAL.
  - NO ALTERATIONS CAN BE MADE TO A LICENSED VENUE UNLESS PRIOR APPROVAL HAS BEEN RECEIVED FROM THE "RCB".

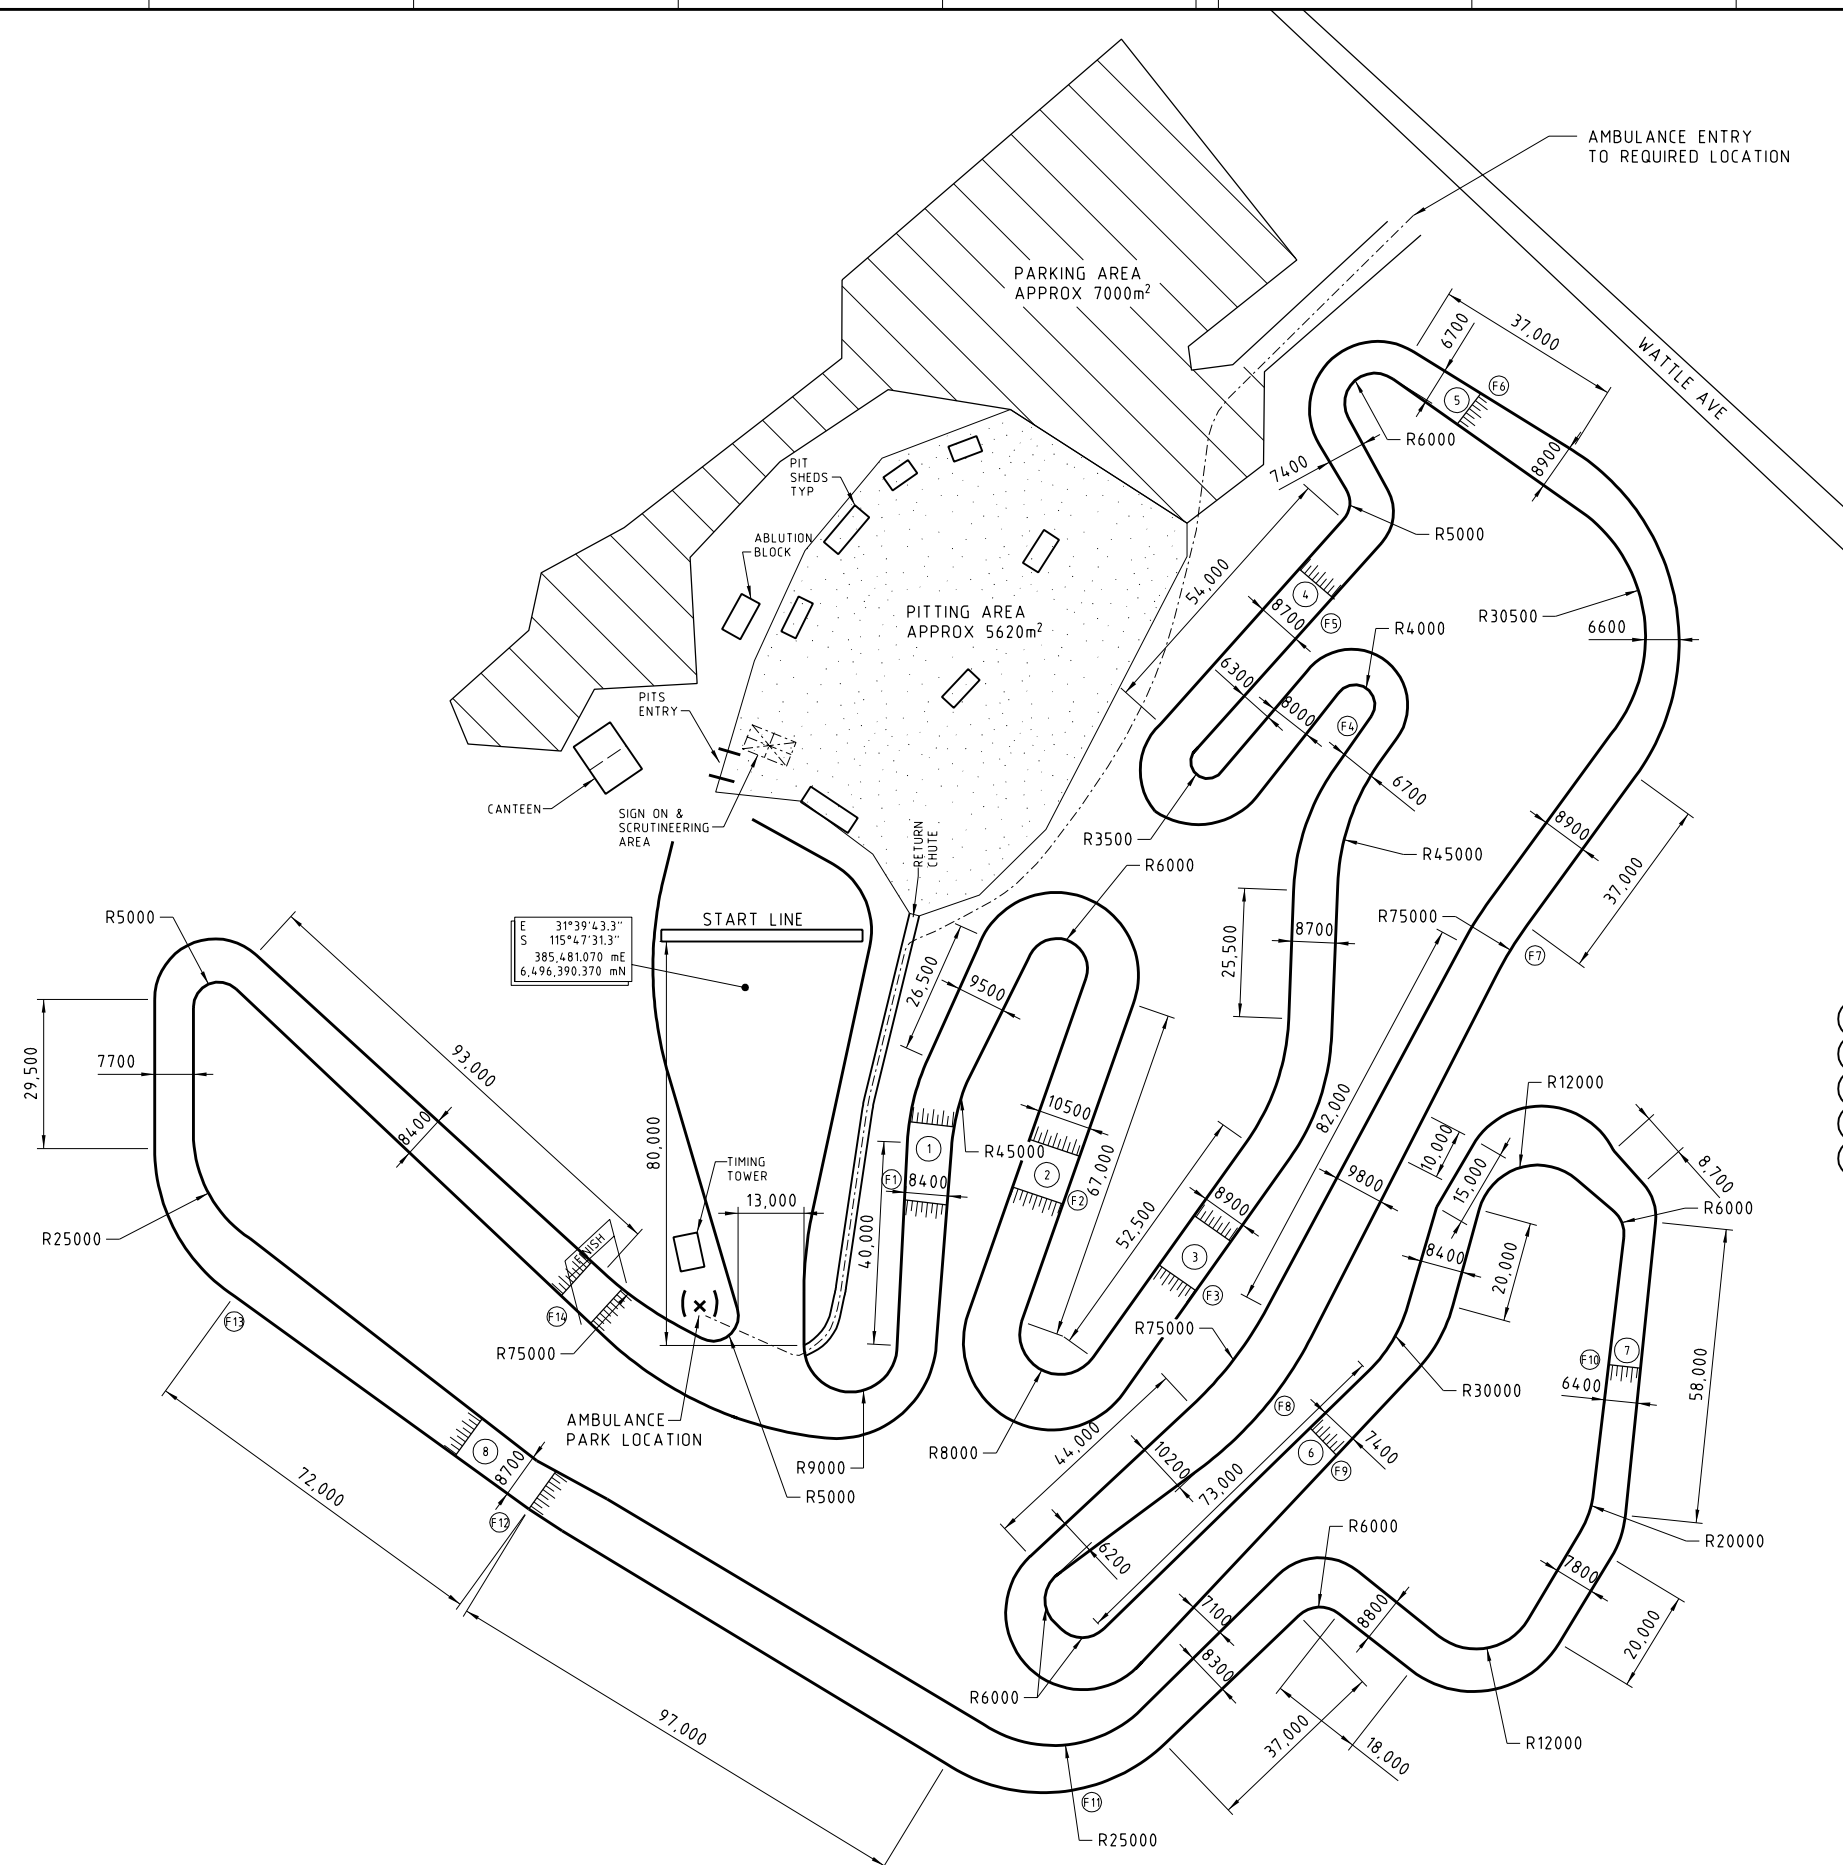

E 31°39'43.3"  
S 115°47'31.3"  
385,481.070 mE  
6,496,390.370 mN


**NOTE :-**  
MINIMUM QTY OF FLAG POINTS REQUIRED FOR "CLUB" COMPETITION ONLY TO BE SIGNED OFF BY VENUE INSPECTOR AND "ALL" OTHER COMPETITIONS TO USE "ALL" FLAG POINTS

- LEGEND :-**
- Ⓣ FLAG POINTS - QTY 14 OFF
  - ① TABLETOP 15,500 LG x 2,000 H
  - ② TABLETOP 10,500 LG x 2,300 H
  - ③ TABLETOP 12,000 LG x 3,200 H
  - ④ DROP OFF 1,000 H
  - ⑤ DROP OFF 2,500 H
  - ⑥ DROP OFF 1,500 H
  - ⑦ DROP OFF 1,500 H
  - ⑧ TABLETOP 18,000 LG x 4,000 H
  - ⑨ TABLETOP 8,000 LG x 2,500 H

**SCALE :-**  
1:750 FOR A1 SHEET  
1:1500 FOR A3 SHEET

**CLIENT APPROVAL**  
SIGNED \_\_\_\_\_ DATE \_\_\_\_\_

DRAWING No.		REFERENCE DRAWINGS	
IT IS THE RESPONSIBILITY OF THE CLUB TO ENSURE THAT THIS DRAWING IS KEPT CLEAR AND FULLY UP TO DATE EACH YEAR AND BEFORE TRACK CAN BE INSPECTED, UNLESS PERMISSION HAS BEEN GRANTED IN WRITING FROM MOTORCYCLING WESTERN AUSTRALIA. MODIFICATIONS MADE TO VENUE SHOULD BE IN ACCORDANCE WITH THE LATEST EDITION OF VENUE GUIDELINES FROM MOTORCYCLING AUSTRALIA.			

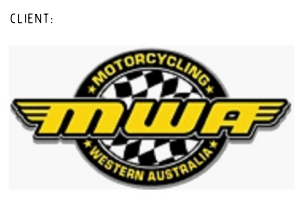

CLIENT: MOTORCYCLING WESTERN AUSTRALIA				PROJECT APPR. M.W.A. AUGUST '07		SCALE AS NOTED		CLIENT MOTORCYCLING WESTERN AUSTRALIA																																	
				DESIGN APPR. M.W.A. AUGUST '07				<b>TITLE</b> <b>WANNEROO PARK</b> <b>MOTOCROSS CIRCUIT</b> <b>WATTLE AVE - NEERABUP</b> <b>TRACK LAYOUT</b>																																	
<table border="1"> <tr> <th>No.</th> <th>BY</th> <th>DATE</th> <th>REVISION</th> <th>CHECKED</th> <th>APPROV.</th> <th>DRAWN</th> </tr> <tr> <td>1</td> <td>D.J.B.</td> <td>8 DEC 2007</td> <td>FLAG POINT NUMBERS ADDED. NOTE ADDED</td> <td>MWA</td> <td>R.G.</td> <td></td> </tr> <tr> <td>0</td> <td>D.J.B.</td> <td>2 AUG 2007</td> <td>FINAL MODIFICATIONS AS PER CLUB NOTIFICATION</td> <td></td> <td>R.GILL</td> <td></td> </tr> <tr> <td>A</td> <td>D.J.B.</td> <td>25 MAY 07</td> <td>APPROVED FOR CLUB REVIEW &amp; MODIFICATIONS</td> <td></td> <td></td> <td></td> </tr> </table>				No.	BY					DATE	REVISION	CHECKED	APPROV.	DRAWN	1	D.J.B.	8 DEC 2007	FLAG POINT NUMBERS ADDED. NOTE ADDED	MWA	R.G.		0	D.J.B.	2 AUG 2007	FINAL MODIFICATIONS AS PER CLUB NOTIFICATION		R.GILL		A	D.J.B.	25 MAY 07	APPROVED FOR CLUB REVIEW & MODIFICATIONS				<table border="1"> <tr> <td>PROJECT No.</td> <td>DRG SIZE</td> <td>DRAWING No.</td> <td>REV No.</td> </tr> <tr> <td>M.W.A.</td> <td>A1</td> <td>MWA - 2007 - 001</td> <td>1</td> </tr> </table>		PROJECT No.	DRG SIZE	DRAWING No.	REV No.
No.	BY	DATE	REVISION	CHECKED	APPROV.	DRAWN																																			
1	D.J.B.	8 DEC 2007	FLAG POINT NUMBERS ADDED. NOTE ADDED	MWA	R.G.																																				
0	D.J.B.	2 AUG 2007	FINAL MODIFICATIONS AS PER CLUB NOTIFICATION		R.GILL																																				
A	D.J.B.	25 MAY 07	APPROVED FOR CLUB REVIEW & MODIFICATIONS																																						
PROJECT No.	DRG SIZE	DRAWING No.	REV No.																																						
M.W.A.	A1	MWA - 2007 - 001	1																																						